


# Precast Concrete Lintels

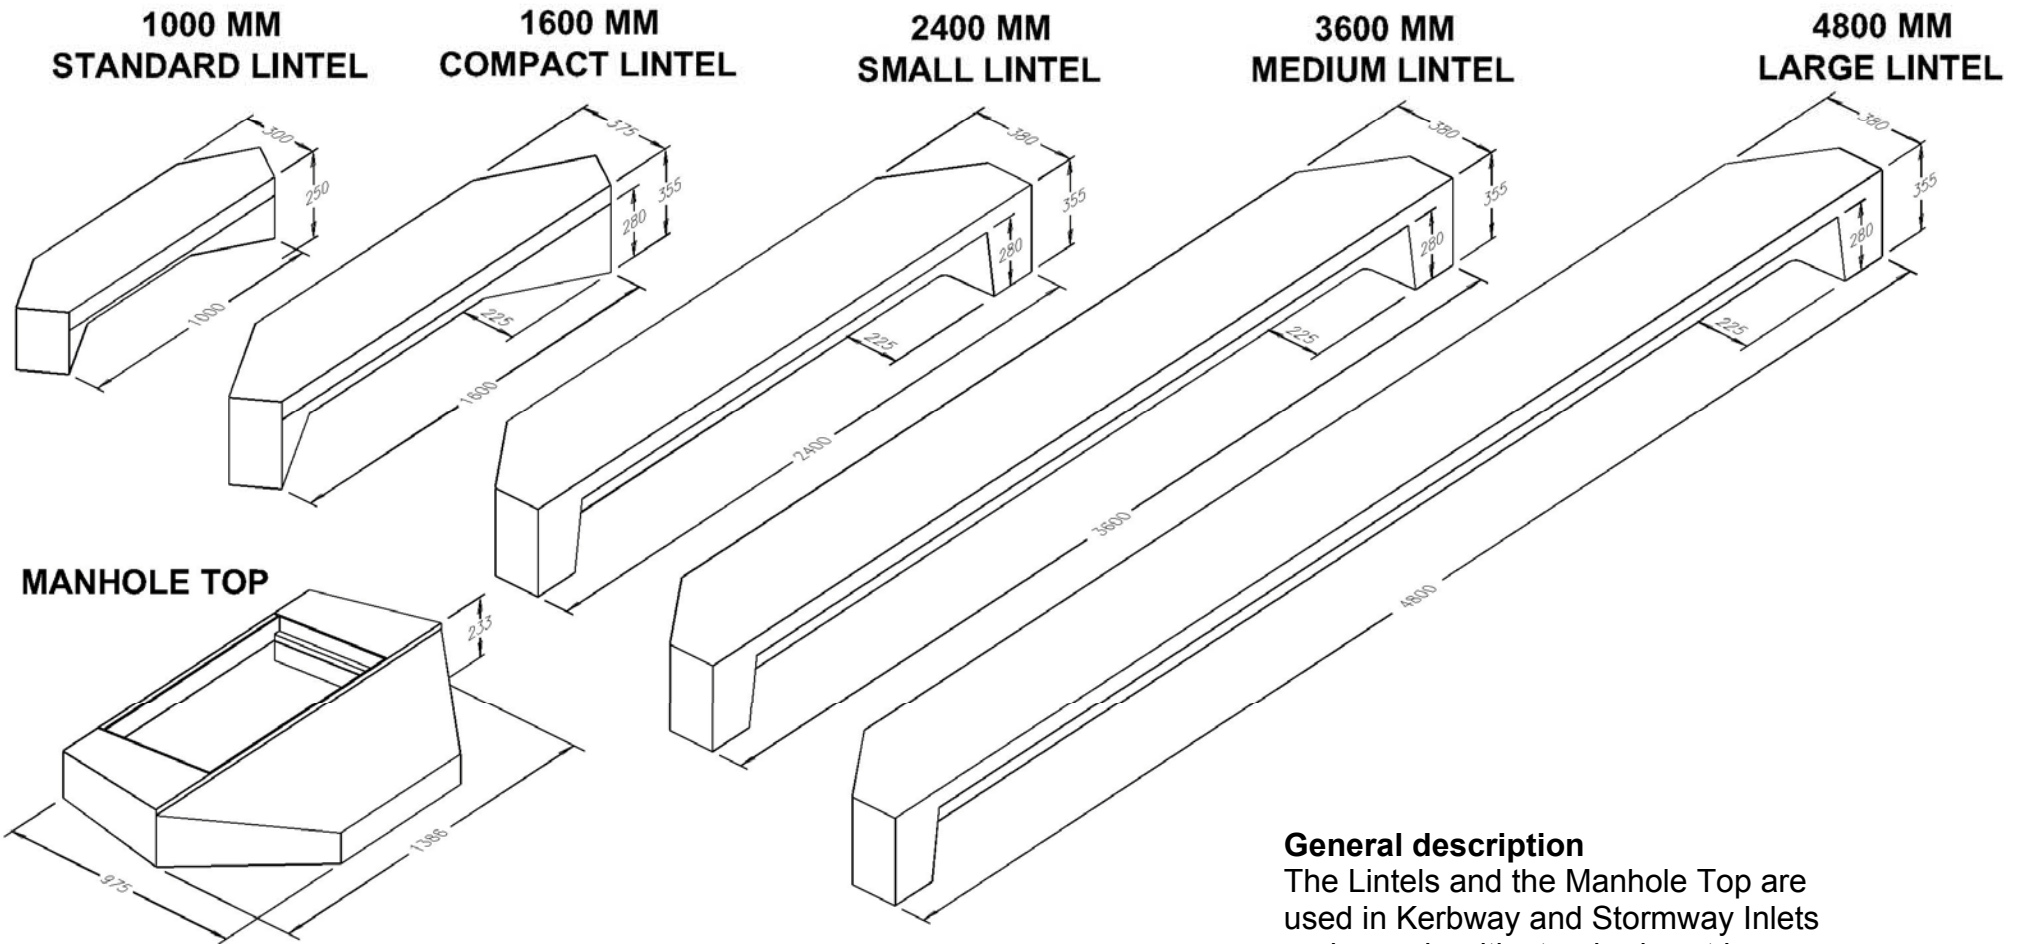

## General description

The Lintels and the Manhole Top are used in Kerbway and Stormway Inlets and comply with standards set by Queensland Local Authorities.